


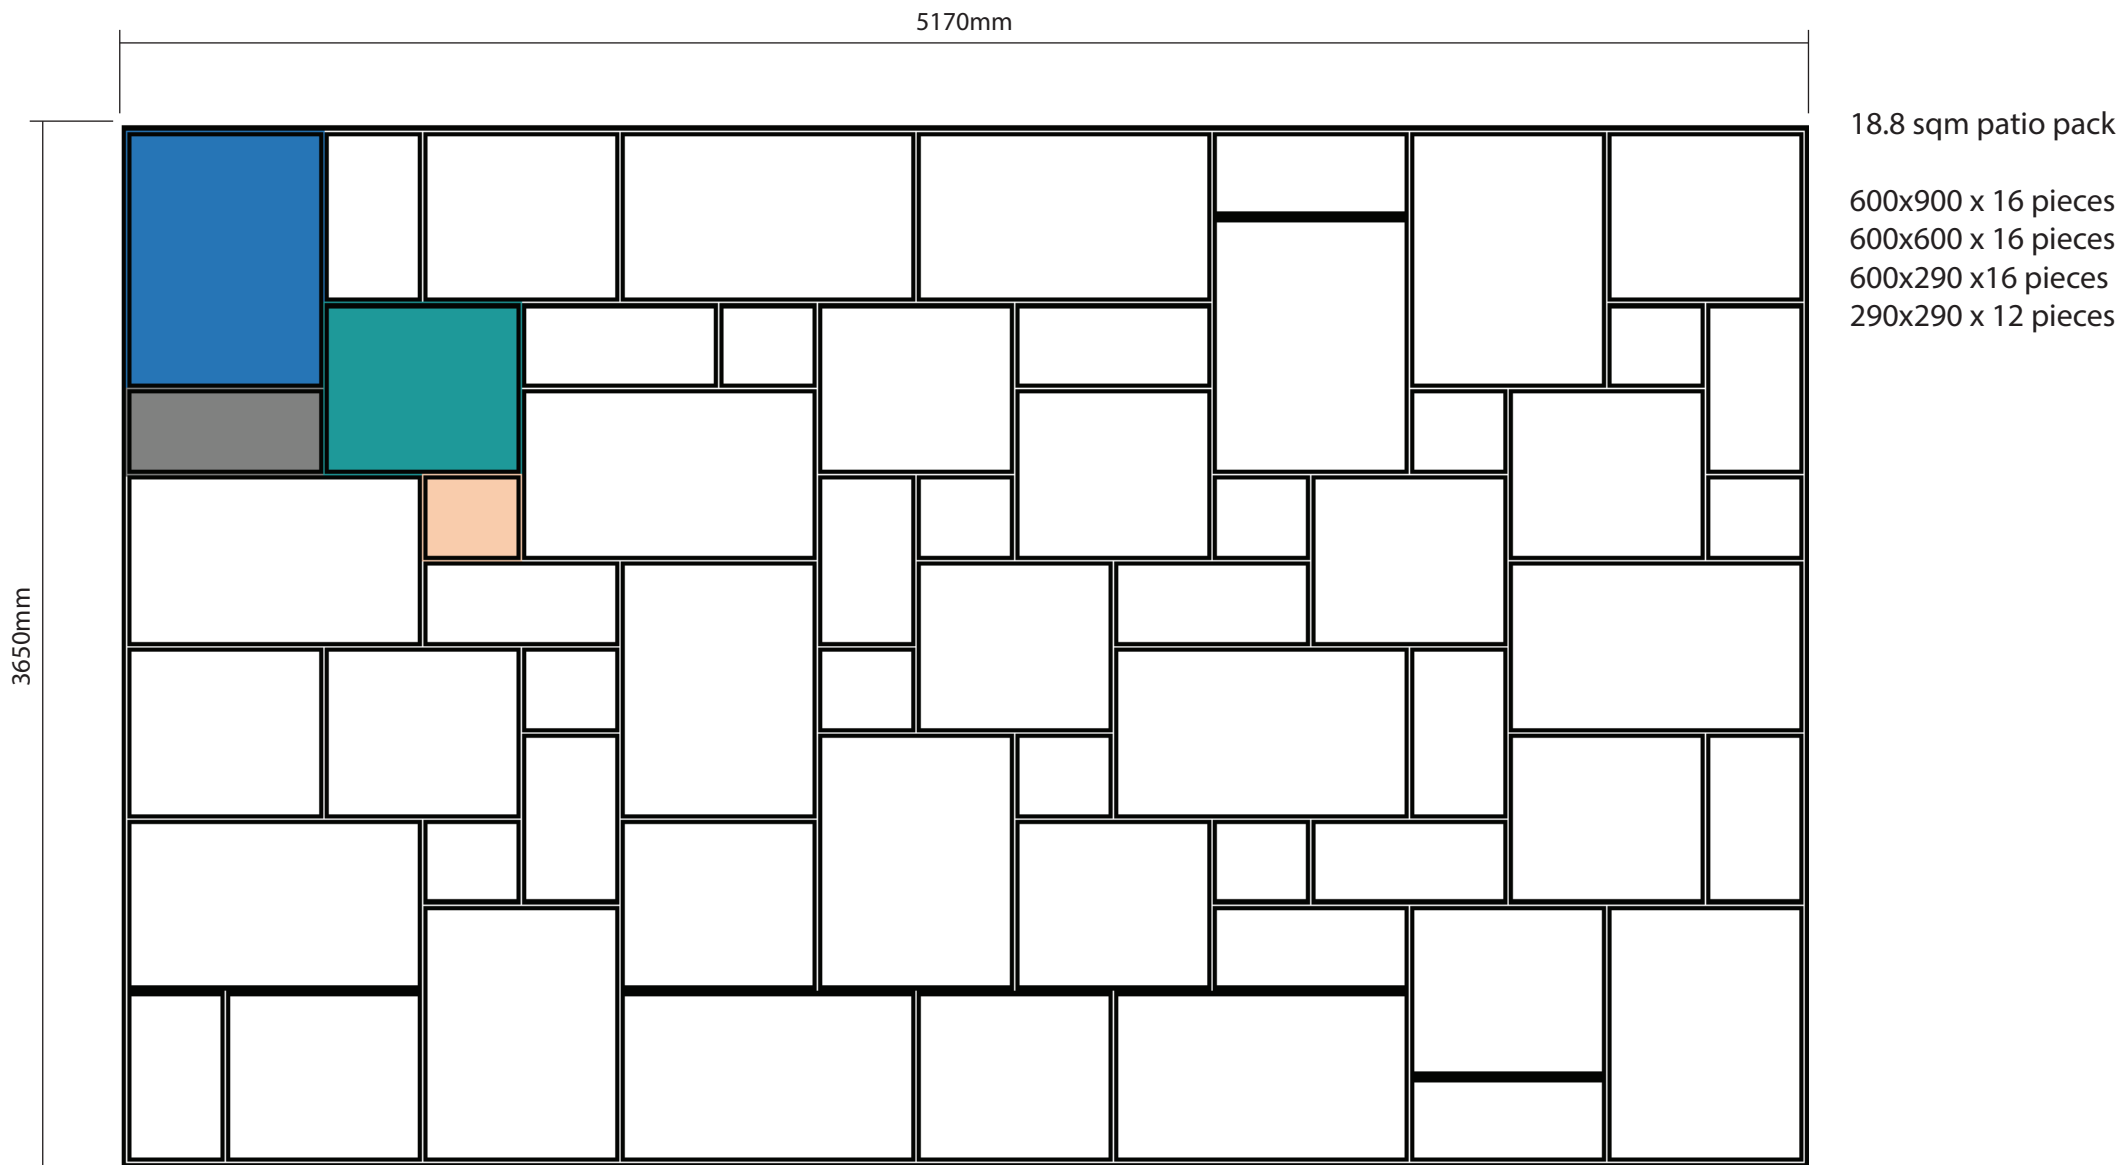

Suggested laying pattern for 18.8sqm Sandstone Paving patio packs